


1 PLAN REZ APPARTEMENTS

EA02A02

ECHELLE: 2/100

CALCUL DE LA SURFACE DE L'ECLAIRAGE NATUREL

APPARTEMENTS	SURFACE TOTAL M²	PIECES	M² à h = 220cm minimum	ECLAIRAGE M² = 1/12 et 1/14	NORME MIN. ECLAIRAGE
A1, A2	94	CHAMBRE 1 CHAMBRE 2 SEJOUR, CUISINE	10,80 10,14 47,08	1,30 1,30 5,20	0,90 0,85 3,90
A3 à A10	96	CHAMBRE 1 CHAMBRE 2 SEJOUR, CUISINE	10,80 10,14 47,08	1,30 1,30 5,20	0,90 0,85 3,90
A11, A12	115	CHAMBRE 1 CHAMBRE 2 CHAMBRE 3 DEBARRAS SEJOUR, CUISINE	11,40 6,40 8,20 6,80 56,70	1,69 1,69 1,69 1,3 21,5	0,81 0,46 0,59 0,49 4,73

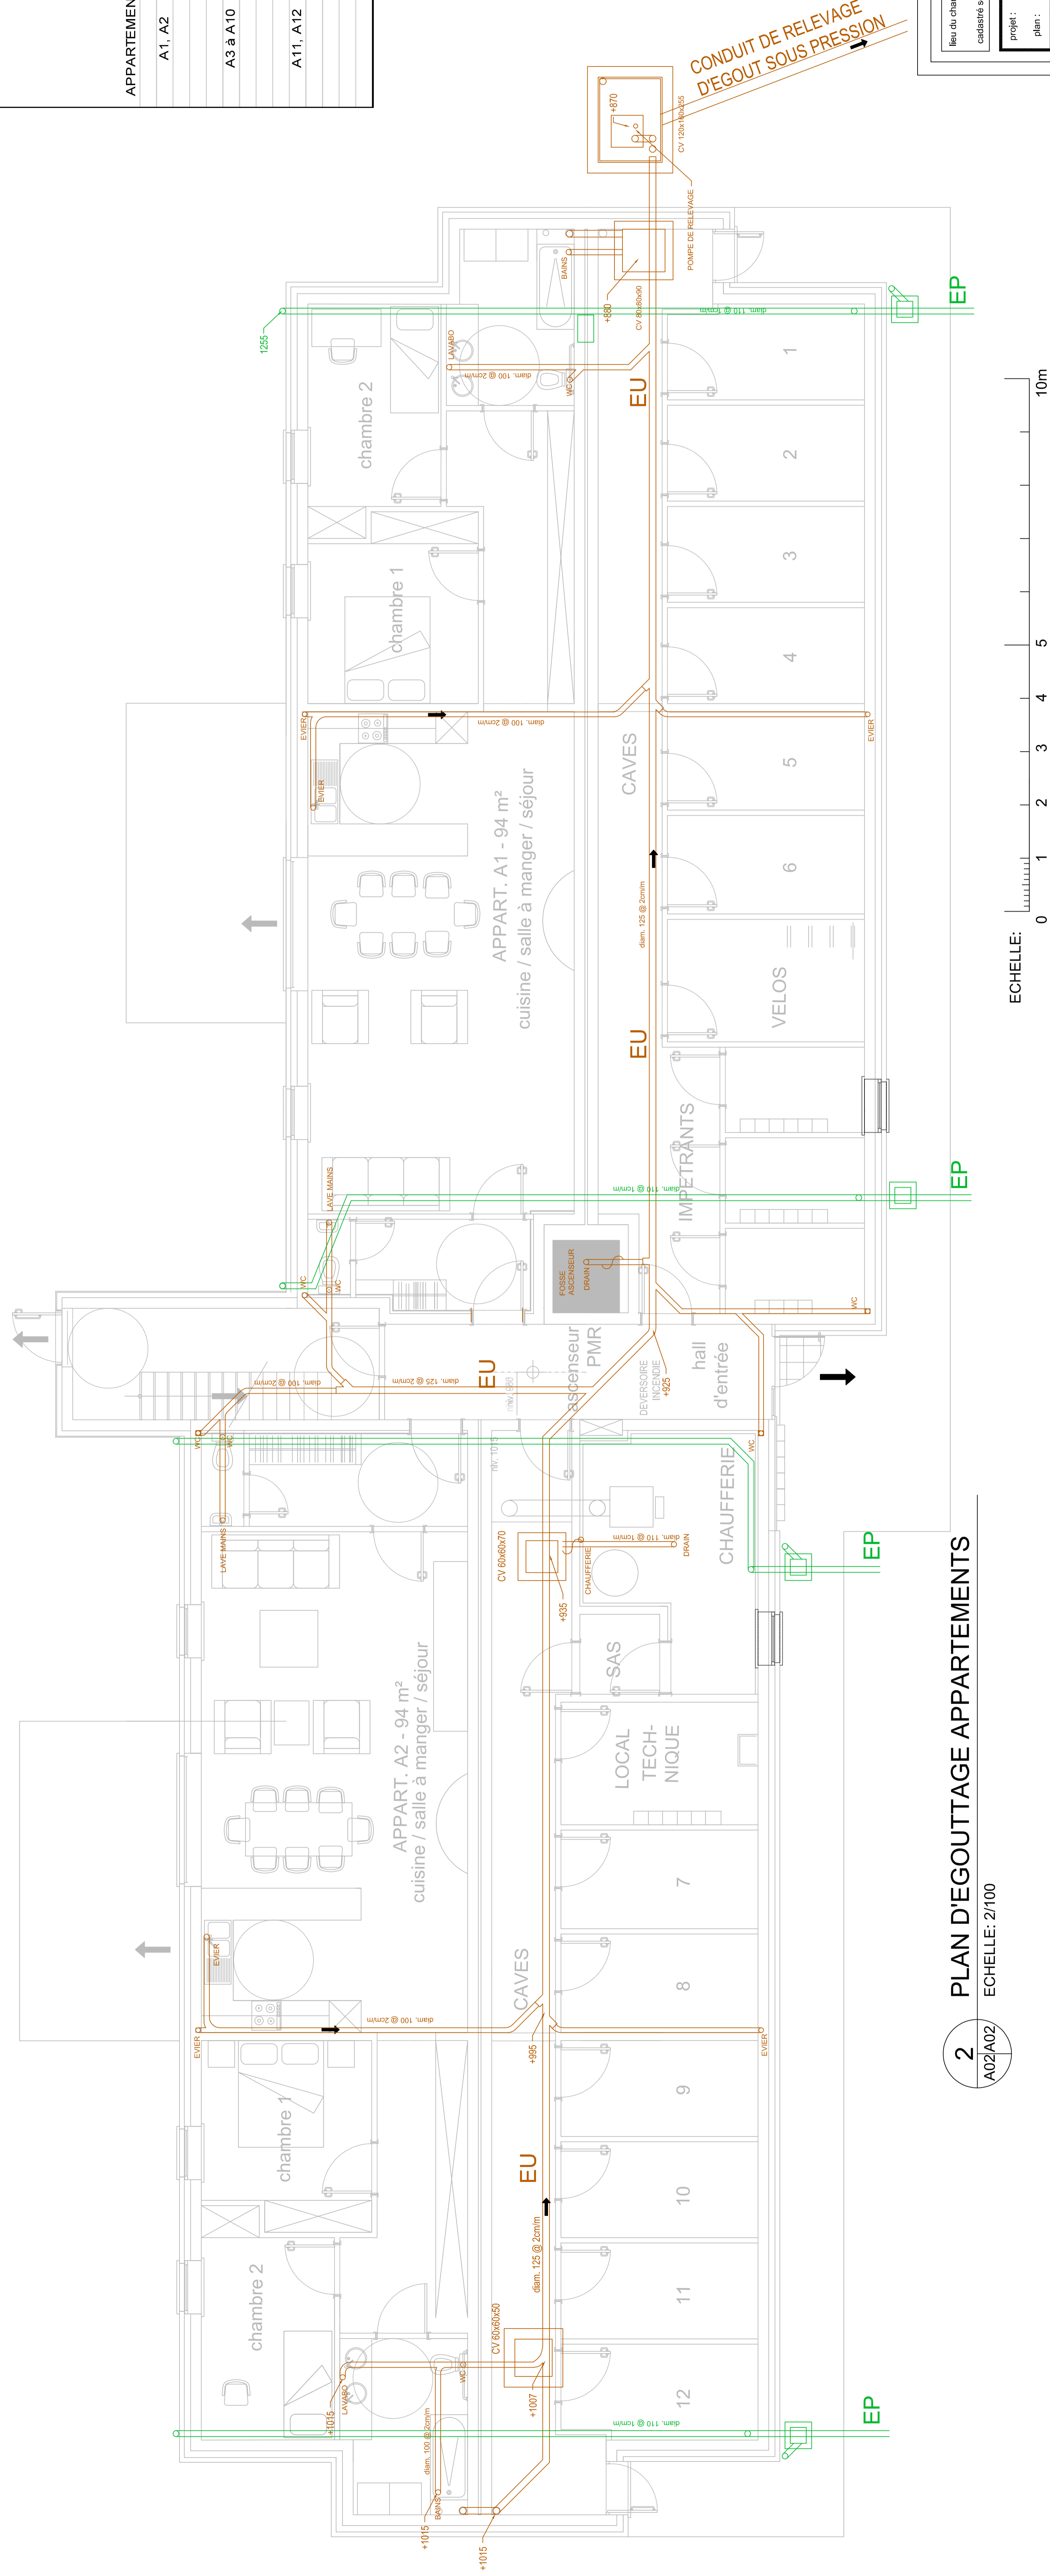

2 PLAN D'EGOUTTAGE APPARTEMENTS

EA02A02

ECHELLE: 2/100

